

Typical Glazing Specification:

Outer - 3mm thick clear UV protected polycarbonate
 Mid - 2mm thick clear polycarbonate
 Inner - 2mm thick clear or diffused polycarbonate (T.B.C.)

SF15 ROOFLIGHT SPECIFICATION

(FABRICATED FROM SELF FINISH WHITE EXTRUDED uPVC)


Quantity of Rooflight(s)	1no
Roof Opening - Length (mm)	Dim A
Roof Opening - Width (mm)	Dim B
Kerb Ventilation?	✗
Opening Frame? (Manual wormgear)	✓

TAMPER RESISTANT FIXINGS
COMPLETE WITH COVER CAPS

uPVC WEATHER FLANGE; APPLY
WEATHER PROOFING MEMBRANE TO
KERB DRESS BEHIND WEATHER FLANGE


R016 KERB SECURED USING
SUITABLE FIXINGS @ 300mm
CENTRES (FIXINGS BY INSTALLER)

ROOF FINISHES DRESSED UP
EXTERNAL FACE OF KERB BY
ROOFING CONTRACTOR

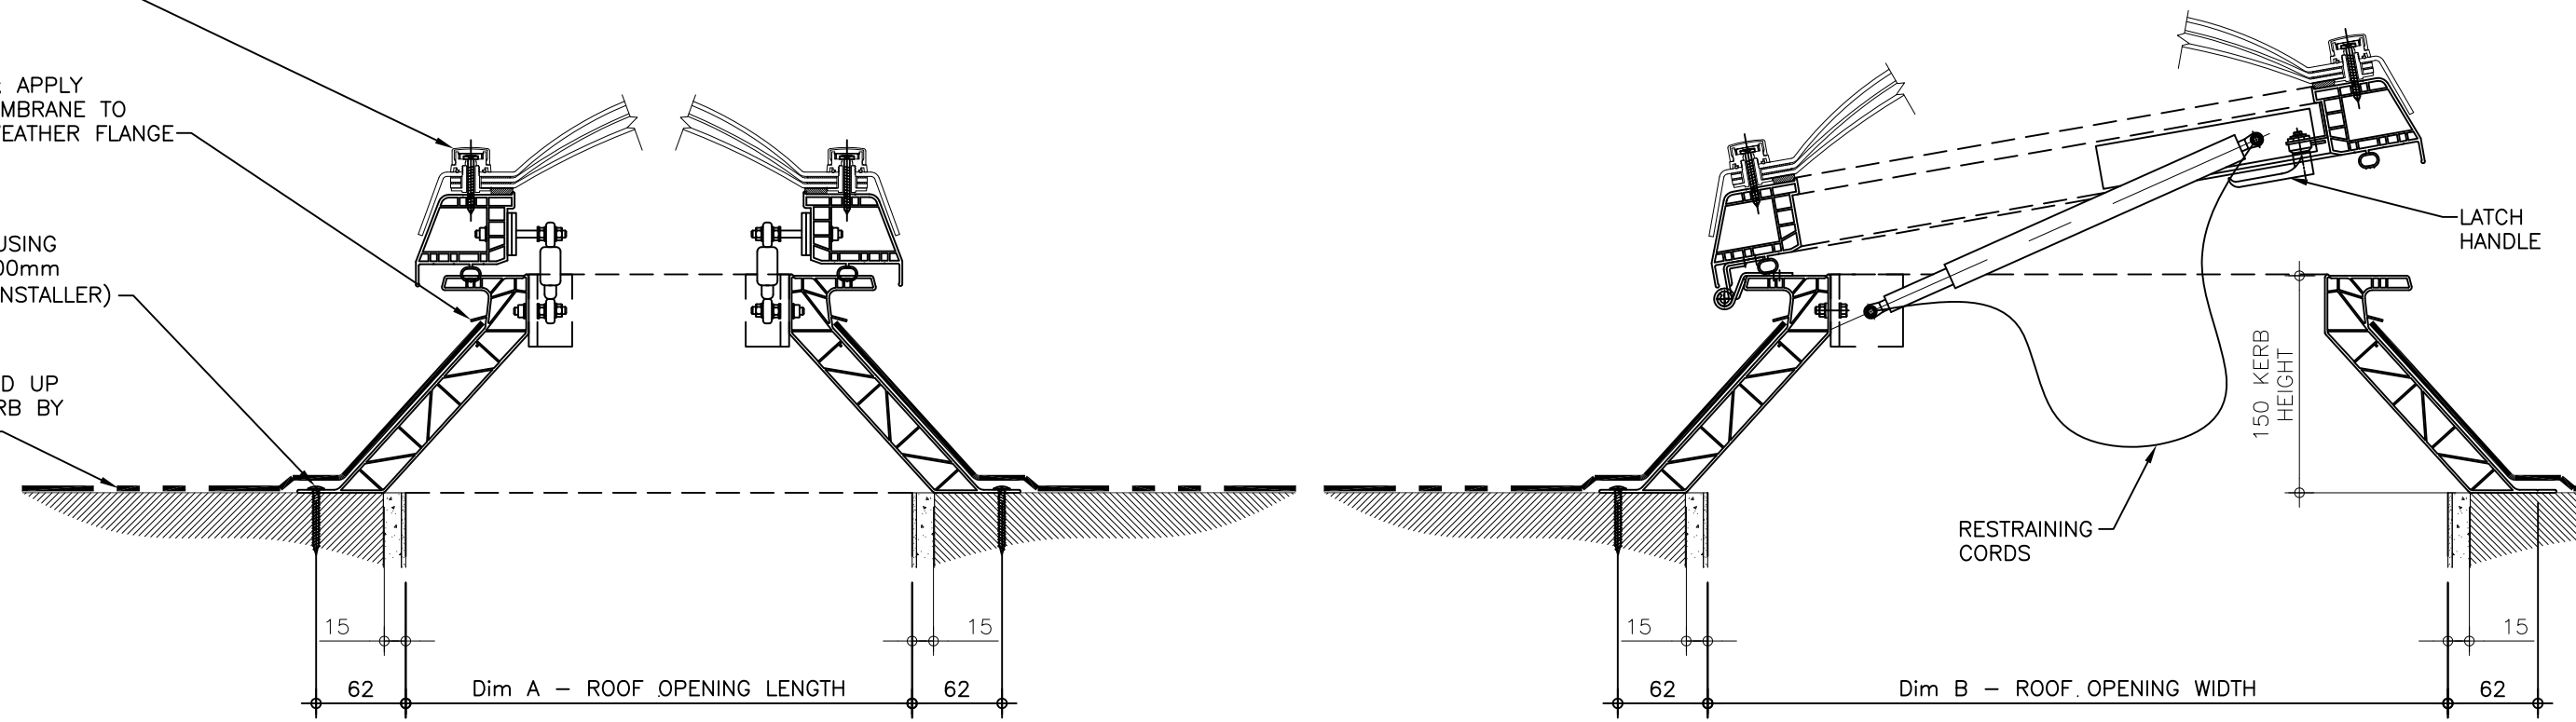

SECTION THROUGH LENGTH

SECTION THROUGH WIDTH

REV:	DATE:	DESCRIPTION:	DRN BY	DESCRIPTION:	
0	17.10.19	First issue of this drawing	IMW	Unventilated splayed uPVC access hatch fixed direct to roof, with gas sprung opening frame (with restraining cords), triple skin polycarbonate dome and tamper resistant fixings.	
DRAWN BY:		CREATION DATE:	CHECKED BY:	SCALE(S)	REVISION:
IMW		17.10.19	SS	1:5 @ A3	0
Coxdome Unit 1, Prothero Industrial Estate, Bilport Lane, Wednesbury, West Midlands, WS10 0NT Tel: 0121 530 4230 Web: www.coxdome.co.uk				 DRG No. CD-SF15-04G-SS	