


PLAN Scale 1/4

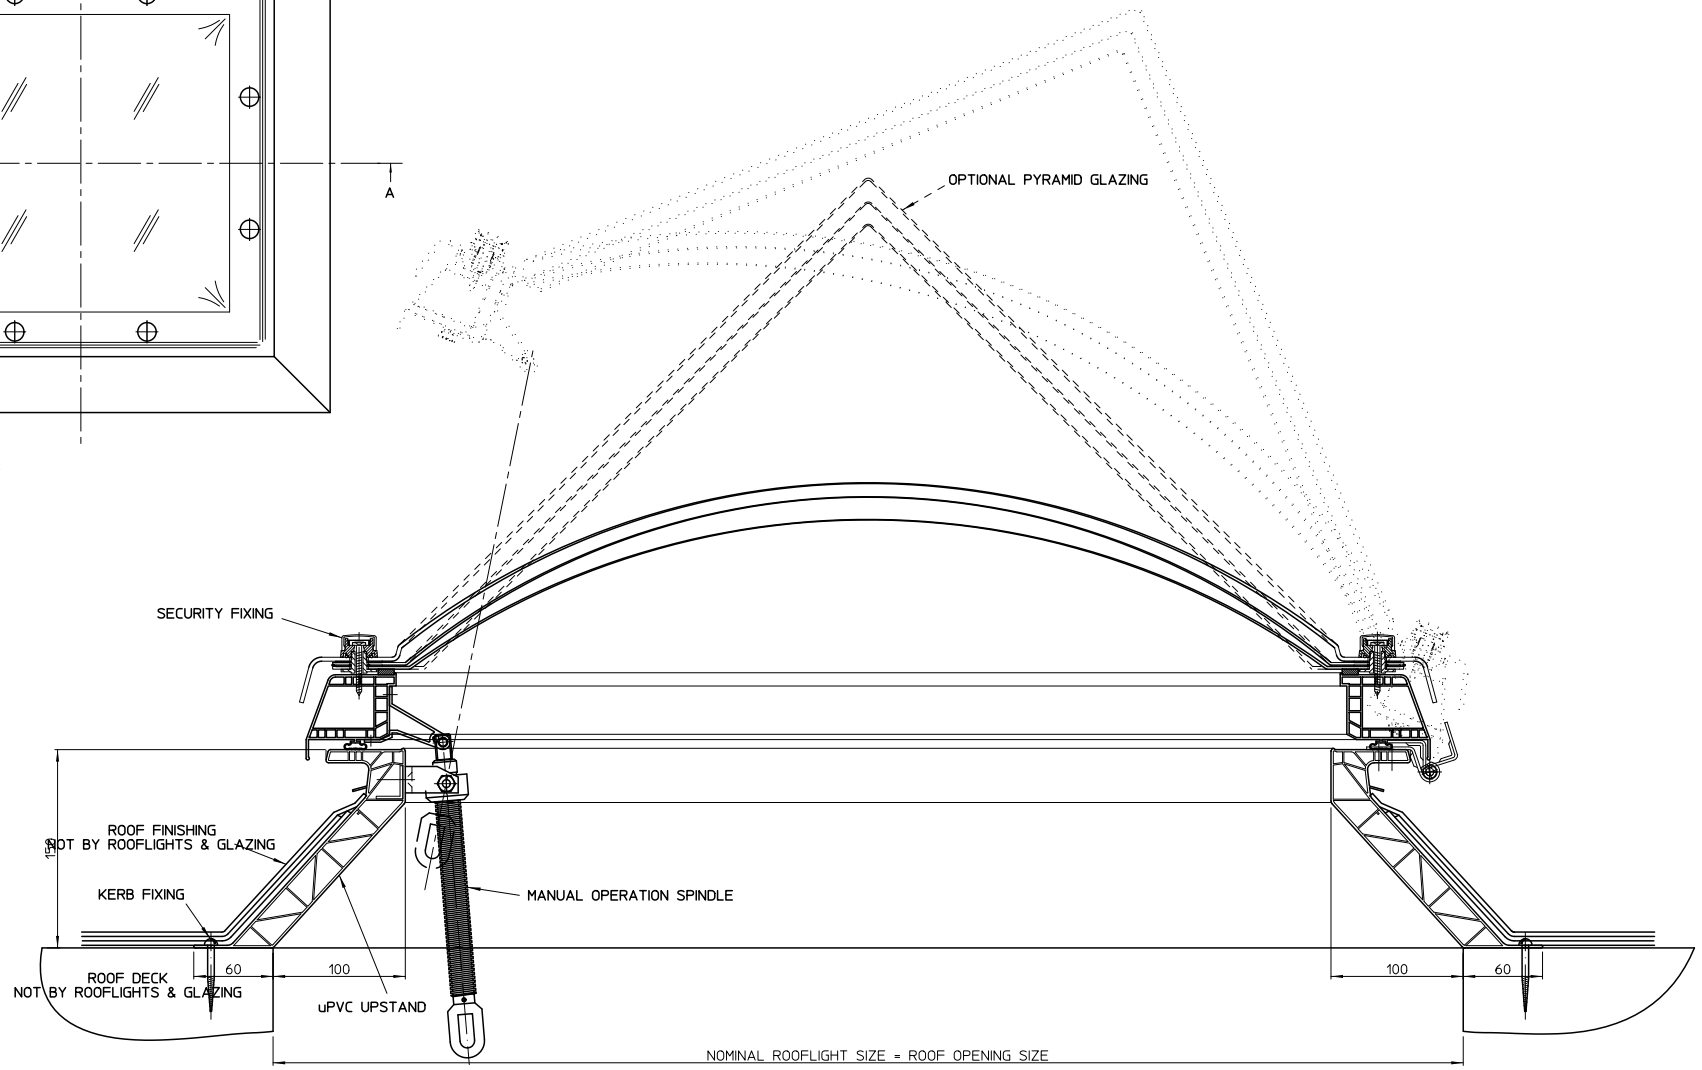

SECTION A-A

0.59	1200 x 900
0.47	1200 x 600
0.66	1200 x 1200
0.58	1050 x 1050
0.49	900 x 900
0.36	750 x 750
0.20	600 x 600
VENTILATION AREA SQ/M	NOMINAL ROOFLIGHT SIZE

THIS DRAWING MUST NOT BE COPIED OR PASSED TO A THIRD PARTY WITHOUT WRITTEN CONSENT FROM ROOFLIGHTS AND GLAZING LIMITED.	CHECKED	TOLERANCE UNLESS OTHERWISE STATED	MATERIAL POLYCARBONATE GLAZING uPVC UPSTAND		Unit 5, Ironbridge Industrial Estate, 397 Retford Road, Sheffield, South Yorkshire, S13 9WA Tel: 0114 408 1000 • Fax: 0114 238 5511 • E-mail: sales@roofightsandglazing.co.uk	ROOFLIGHTS & GLAZING UK LTD		
	DATE	±1		FINISH				
	DRAWN	DIMENSIONS IN	WHITE				TITLE	QUOTE NO.
	DATE	mm					TRIPLE SKIN OUTLOOK MANUAL HINGED VENTILATION ON 150mm uPVC UPSTAND	A1
	SCALE	1/2		REV	DRAWING NO.	REV		
				REV	RG-100-109			