


PLAN Scale 1/4

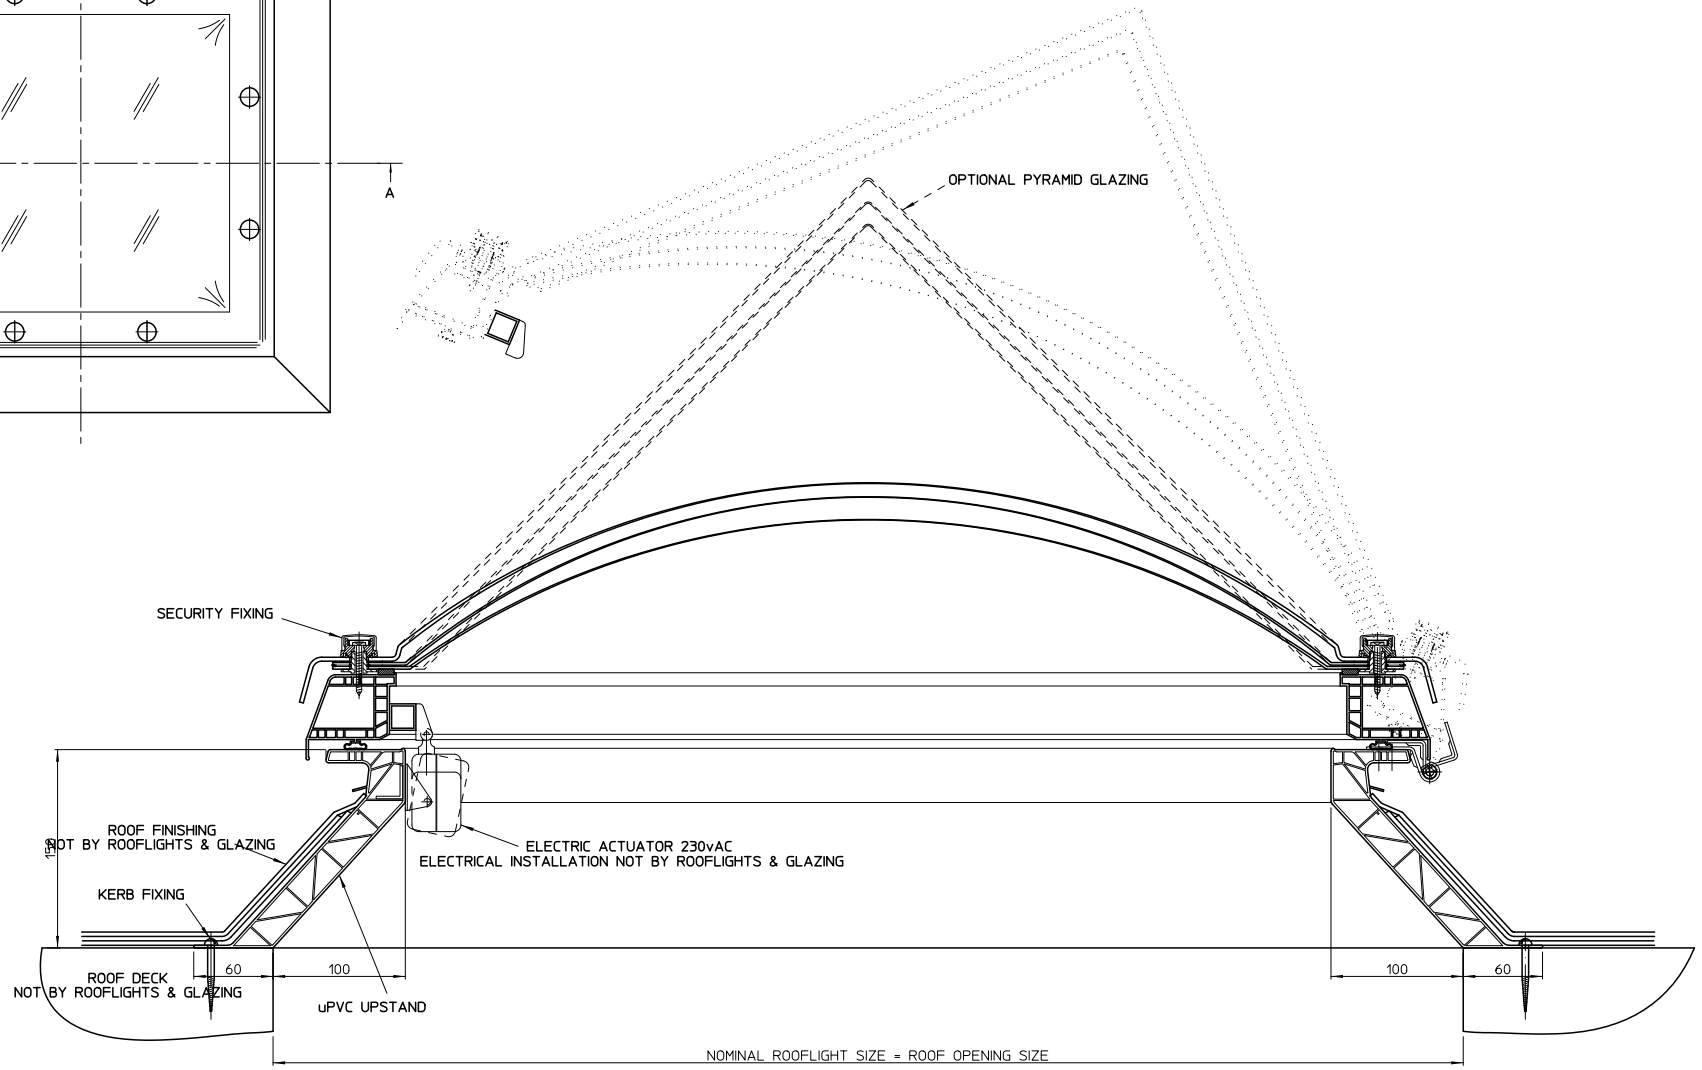

SECTION A-A

0.59	1200 x 900
0.47	1200 x 600
0.66	1200 x 1200
0.58	1050 x 1050
0.49	900 x 900
0.36	750 x 750
0.20	600 x 600
VENTILATION AREA SQ/M	NOMINAL ROOFLIGHT SIZE

THIS DRAWING MUST NOT BE COPIED OR PASSED TO A THIRD PARTY WITHOUT WRITTEN CONSENT FROM ROOFLIGHTS AND GLAZING LIMITED.	CHECKED	TOLERANCE UNLESS OTHERWISE STATED	MATERIAL	Unit 5, Ironbridge Industrial Estate, 397 Retford Road, Sheffield, South Yorkshire, S13 9WA				ROOFLIGHTS & GLAZING UK LTD Tel: 0114 408 1000 • Fax: 0114 238 5511 • E-mail: sales@roofightsandglazing.co.uk			
	DATE	±1	POLYCARBONATE GLAZING	TITLE: TRIPLE SKIN OUTLOOK							
	DRAWN	DIMENSIONS IN	UPVC UPSTAND	ELECTRIC HINGED VENTILATION							
	R. PADDICK	mm	FINISH	ON 150mm UPVC UPSTAND							
DATE	SCALE	1/2	WHITE	REV	AMENDMENTS	SIGNED	CHECKED	DATE	QUOTE NO.	DRAWING NO.	REV
15-Jan-2010									A1	RG-100-110	